

260

RZ-04

\*sp.strop V=225 cm

60

RZ-05a

55

84

RZ-05a

51.5

RZ-01c

636













































VP-E-1K-04  
požarne-stiepenica  
delična rešetka  
1 X 28  
2 X 17.25  
P=3.97m<sup>2</sup>

IZLAZ/NA  
OZARNO STUBIŠTE  
IZ RESTORANA  
ker. pločice  
P=7.97m<sup>2</sup>  
VP-E-1K-03  
ZM-02

SOBA  
tepih  
P=9.05m<sup>2</sup>  
O=12.13m

+2.72  
+2.68

308.5

103

109

183
























TERASA  
ker.pločice  
P=7.14m<sup>2</sup>  
O=16.04m

+2.72  
+2.68

320

23.5

692

190

232























SOBA  
tepih  
P=13.60m<sup>2</sup>  
O=15.57m

+2.72  
+2.68

301

320
















SOBA  
tepih  
P=13.54m<sup>2</sup>  
O=15.88m

+2.72  
+2.68

217

















KUPAONICA  
ker.pločice  
P=5.55m<sup>2</sup>  
O=11.89m

+2.72  
+2.68

163

















ULAZ  
tepih  
P=1.73m<sup>2</sup>  
O=5.37m

+2.72  
+2.68

118.5

















ULAZ  
tepih  
P=2.16m<sup>2</sup>  
O=6.25m

+2.72  
+2.68

122

















GARDEROBA  
tepih  
P=2.14m<sup>2</sup>  
O=5.89m

+2.72  
+2.68

157.5

















SOBA  
tepih  
P=13.54m<sup>2</sup>  
O=15.88m

+2.72  
+2.68

217

















RIZEMNOG DUELA  
odni krov-slijunak  
=24.86m<sup>2</sup>

20

20

292

292

310









DETALJ  
TERASA PAVILJONA E IZNAD  
SNACK BARA

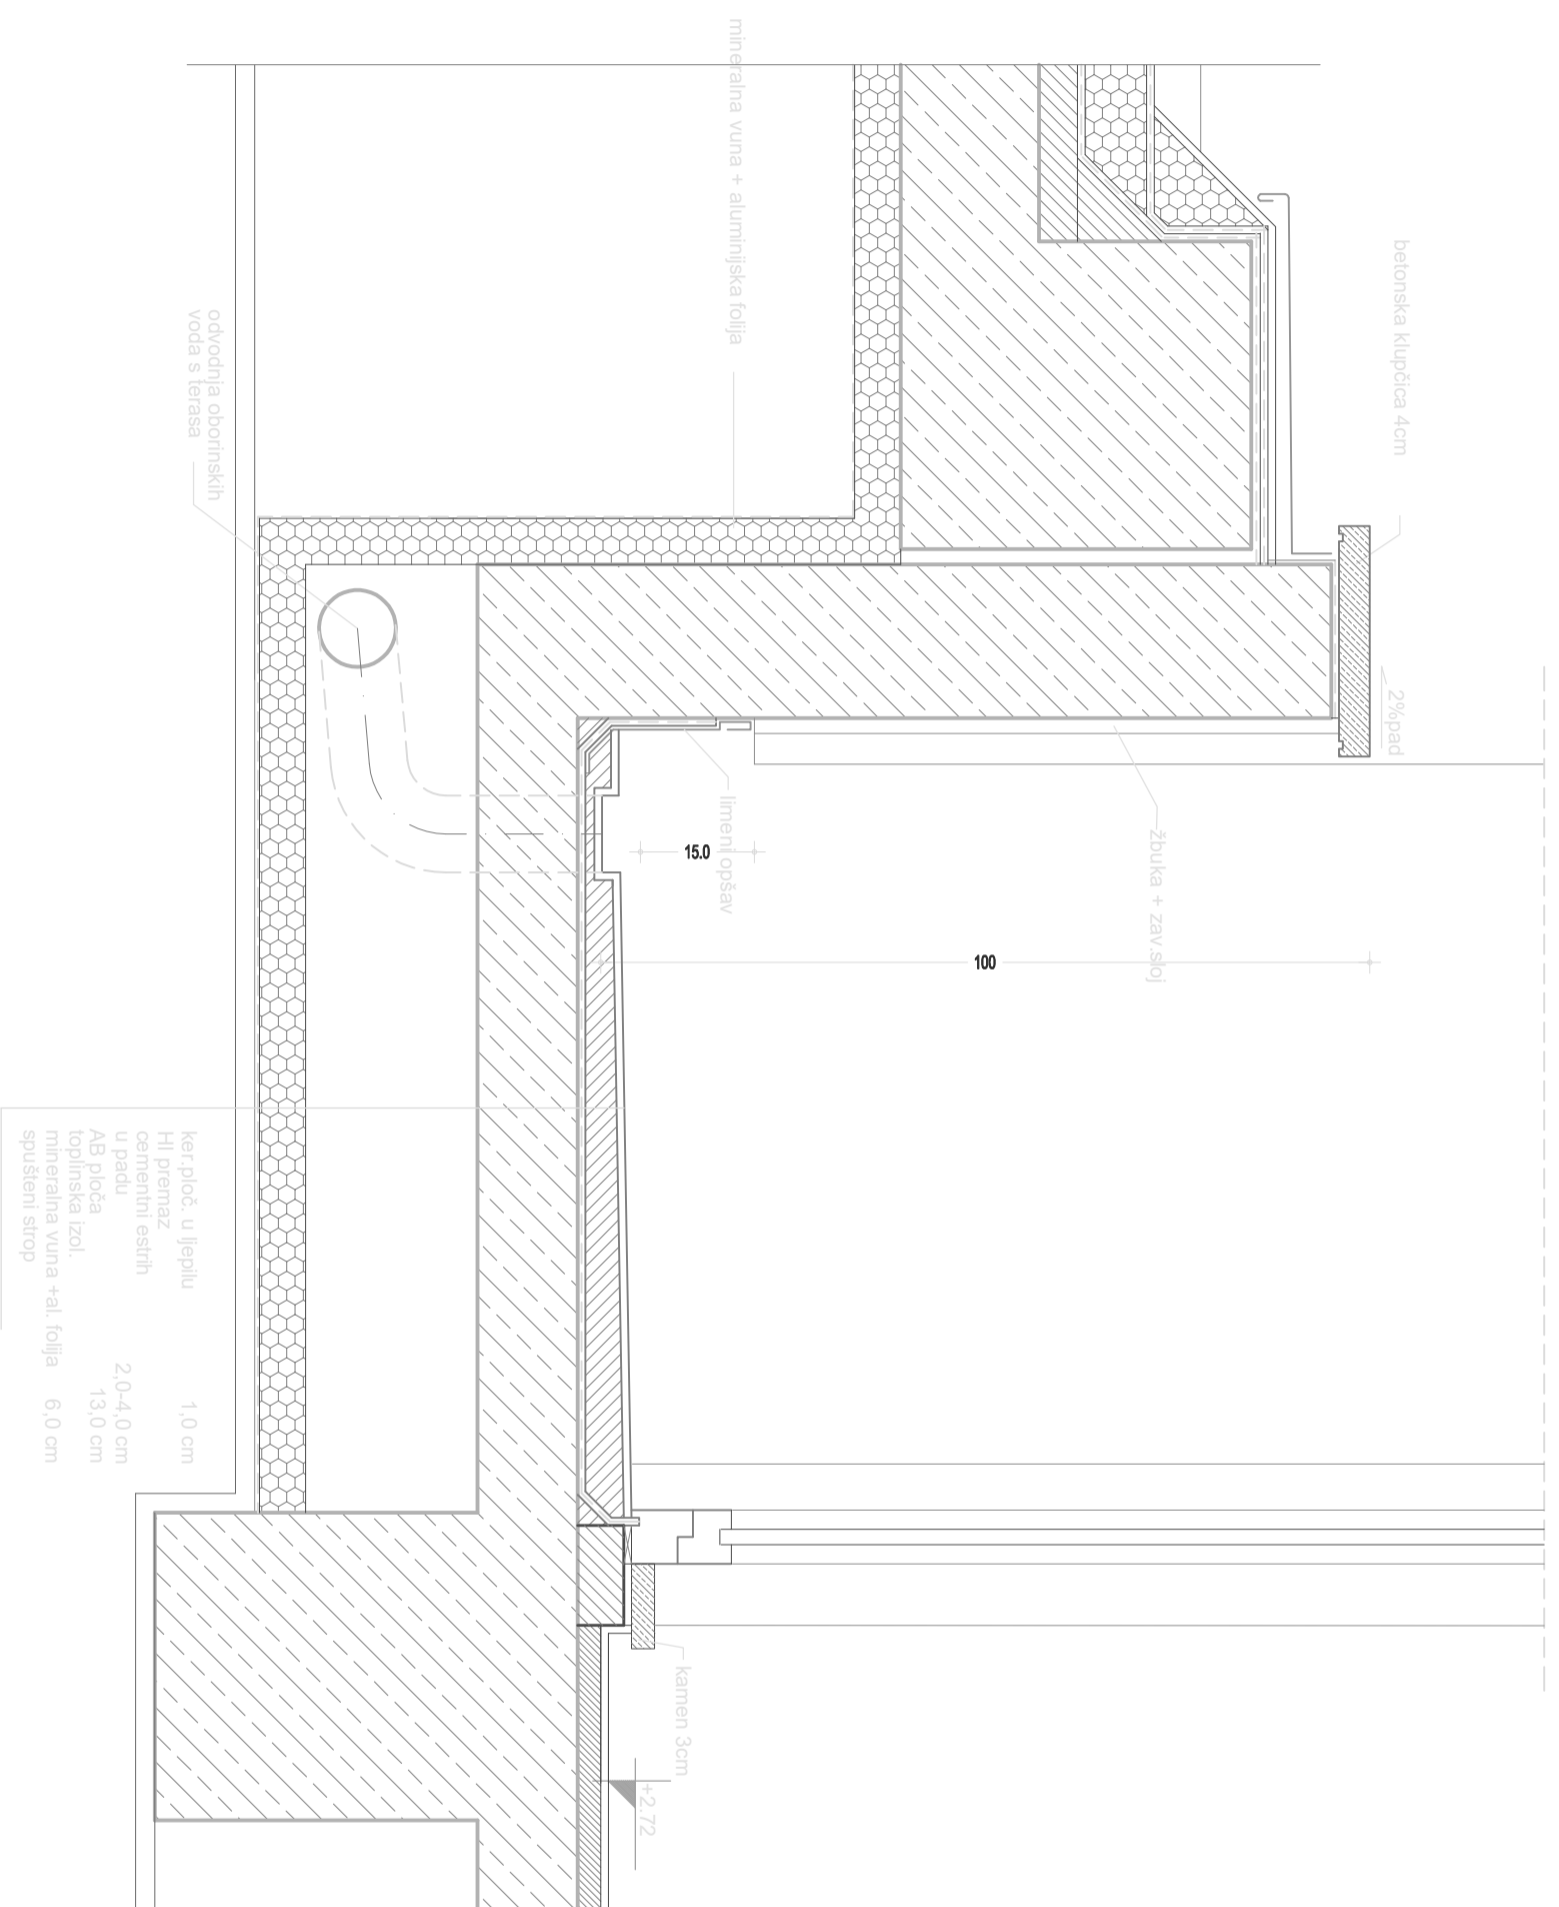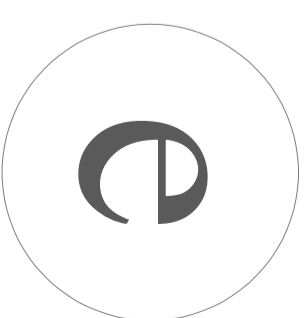

INVESTITOR: PLAVA LAGUNA d.d. za ugostiteljstvo i turizam, Poreč  
GRADJEVINA: HOTEL GALEB - Poreč - REKONSTRUKCIJA  
PROJEKT: Izvedbeni - Arhitektura



AGRO INŽENJERING  
10000 ZAGREB, BOGOVIĆEVA 5  
T. 00385 148 11 566, F. 00385 148 11 577, e-mail: agro-inzenjering@ag-i.com

4

ograda terase paviljona E  
iznad snack bara

M 1:10  
rujan, 2007.

**2.3. Podna keramika na  
lođama 30x30 - h.  
Molindrio**

